

Vertical geom		5.4%	-3.1%	3.0%	-8.9%	-8.6%	2.8%	8.0%	13.5%	4.8%	-3.6%	-9.2%	0.1%	4.1%	0.3%	-7.2%	2.0%	-0.3%	10.2%	-1.0%	4.9%	-0.8%	-11.5%	-8.7%	0.5%	13.8%	-0.4%	-4.2%	-0.3%	-5.2%	-0.3%	9.1%	-0.2%	-5.6%
Centerline Distance Not to Scale 2xVertical exaggeration	0.0	44.6	158.3	252.9	307.5	318.3	347.7	400.0	447.2	478.5	499.6	557.1	597.1	631.3	678.6	721.7	757.2	833.1	886.0	980.4	1025.2	1050.1	1108.0	1207.8	1284.8	1362.7	1409.0	1480.0	1512.7	1562.0	1612.8	1676.8	1734.4	1811.4



TRACK 2

SNOW FLAT 2
 ALTITUDE 1533m
 LENGTH 860m
 AVERAGE WIDTH 30m

HANDLING TRACK 2
 MIN ALTITUDE 1523m
 MAX ALTITUDE 1538m
 LENGTH 1811m
 MAX GRADE UP % 13.8
 DOWN % -11.5
 AVERAGE WIDTH 8m
 -21° MAGNETIC TO GRID NORTH




(c) Paterson Pitts Ltd., All Rights Reserved
 (c) Southern Hemisphere Proving Grounds All Rights Reserved

Scale 1:1500 @ A4
 Drawn By NB Date April 06
 Job No. W2509

SOUTHERN HEMISPHERE
 PROVING GROUNDS
 TRACK 2

PATERSON PITTS LTD
 Wanaka Cromwell Queenstown Alexandra Dunedin
 Surveying - Land Planning - Land Development - Resource Management
 Wanaka ph 03 443 0110 fax 03 443 1339

Vertical geom		1.3%	-5.2%	-0.2%	-5.7%	-13.0%	-3.7%	9.5%	-7.6%	8.0%	-3.2%	-0.1%	-5.2%	-0.3%	4.1%	-3.2%	8.7%	-3.9%	1.9%	5.8%	-1.1%	-10.7%		
Centerline Distance		0.0	27.0	87.4	146.0	187.4	284.0	328.0	572.7	607.1	651.2	714.0	765.0	805.4	899.6	937.5	1013.4	1065.2	1164.9	1260.7	1290.3	1329.7	1378.5	
Not to Scale																								
2x Vertical exaggeration																								

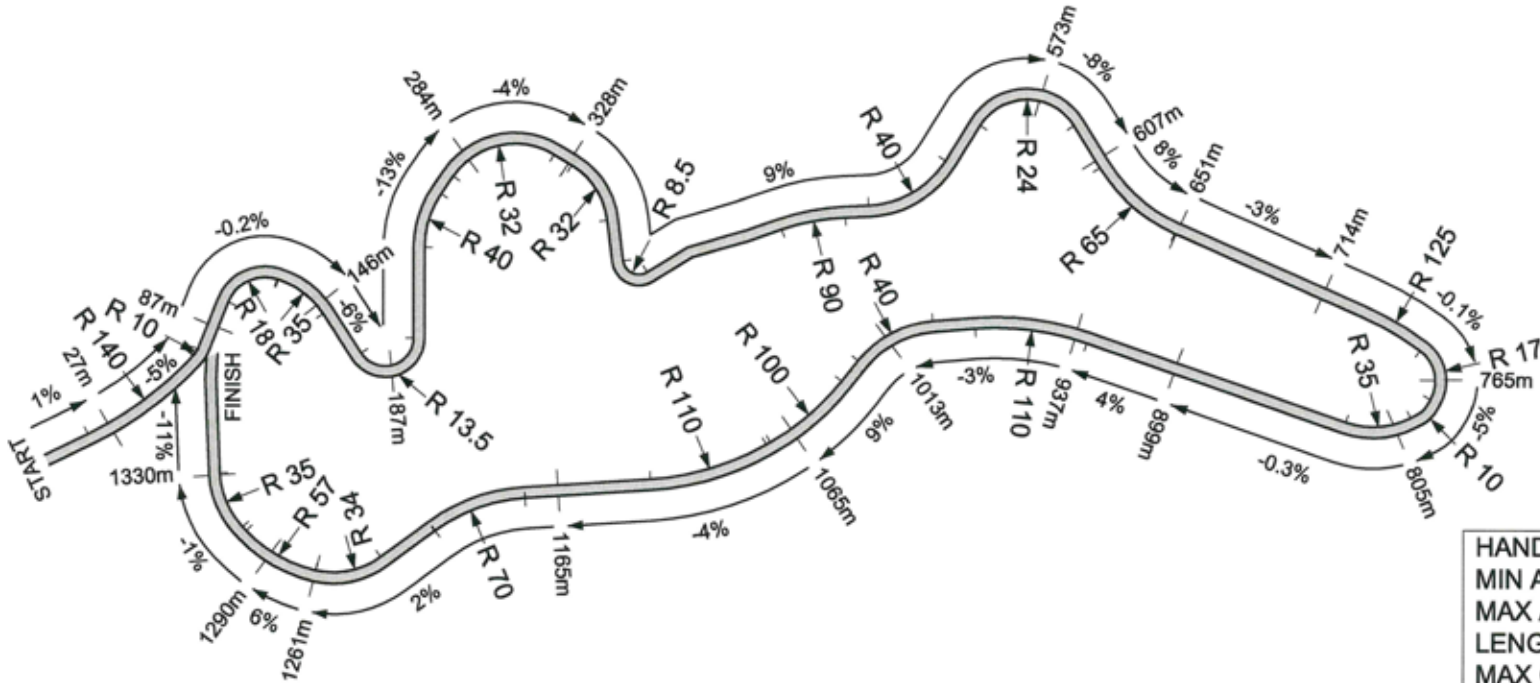

TRACK 2A

HANDLING TRACK 2A	
MIN ALTITUDE	1510m
MAX ALTITUDE	1533m
LENGTH	1378m
MAX GRADE	UP % 9.5
	DOWN % -13.0
AVERAGE WIDTH	8m

-21° MAGNETIC TO GRID NORTH



(c) Paterson Pitts Ltd. , All Rights Reserved
(c) Southern Hemisphere Proving Grounds All Rights Reserved

Scale	1:3000 @ A4	
Drawn By	NB	Date April 06
Job No.	W2509	

**SOUTHERN HEMISPHERE
PROVING GROUNDS
TRACK 2A**

PATERSON PITTS LTD
Wanaka Cromwell Queenstown Alexandra Dunedin

Surveying ~ Land Planning ~ Land Development ~ Resource Management
Wanaka ph 03 443 0110 fax 03 443 1339

L:\Data\2500\2509\Acad\W2509-Track 2A Plan.dwg