


Vertical curve length	23.3 L	14 L	41.1 L	44.3 L	33.1 L	21.1 L	51.6 L	40.9 L				
Gradient	1 in -9.2	1 in -30.1	1 in -15.2	1 in -10.1	1 in 9.6	1 in -16.1	1 in -33.0	1 in -15.6	1 in 10.5	1 in -16.5	1 in -31.1	in -8.6
Datum RL	1429.00											

<b>CHAINAGE</b>	0.0	24.3	56.7	57.1	105.3	106.1	107.8	129.3	141.5	155.1	156.2	169.5	201.5	255.6	278.3	282.9	296.9	312.8	320.8	323.8	324.0	340.0	342.1	361.8	36.1	41.0	53.5	70.8	92.9	103.9	121.8	122.8	150.8	132.8	166.2	177.3	197.4	209.0	224.9	231.7	247.0	256.6	266.6	268.1	288.1	298.5	279.7	296.0	331.2	331.4	354.4	387.1	394.1	428.0	435.0
-----------------	-----	------	------	------	-------	-------	-------	-------	-------	-------	-------	-------	-------	-------	-------	-------	-------	-------	-------	-------	-------	-------	-------	-------	------	------	------	------	------	-------	-------	

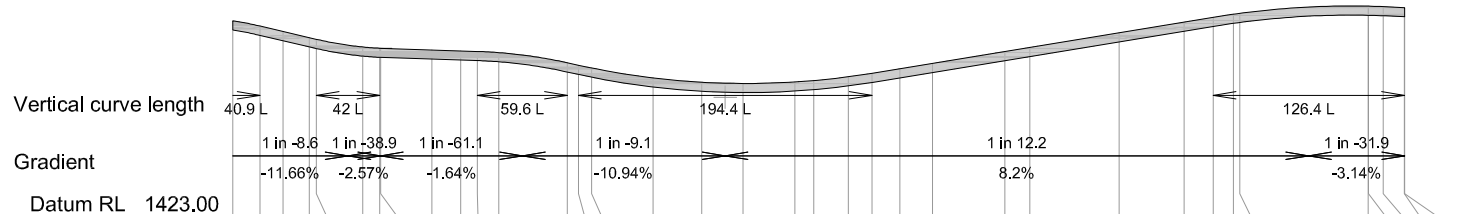

Vertical curve length	40.9 L	42 L	59.6 L	194.4 L	126.4 L	
Gradient	1 in -8.6	1 in -38.9	1 in -61.1	1 in -9.1	1 in 12.2	1 in -31.9
Datum RL	1423.00					

<b>CHAINAGE</b>	410.0	428.0	443.2	460.6	465.3	495.9	507.2	507.7	541.7	560.8	571.8	585.8	631.2	638.6	647.3	688.0	720.2	747.5	781.7	794.2	817.0	832.8	851.1	872.7	920.6	937.1	996.2	1039.1	1058.3	1071.6	1075.9	1160.7	1160.9	1170.6	1184.6	1184.8
-----------------	-------	-------	--------	--------	--------	--------	--------	--------	--------	--------	--------

**SNOW FLAT 12**  
 ALTITUDE 1481m  
 LENGTH 450m  
 AVERAGE WIDTH 45m  
 SPLIT  $\mu$  125x4x4m

**HANDLING TRACK 12**  
 MIN ALTITUDE 1470m  
 MAX ALTITUDE 1527m  
 LENGTH 1178m  
 MAX GRADE UP % 10.4  
 DOWN % -11.6  
 AVERAGE WIDTH 8m  
 -21° MAGNETIC TO GRID NORTH

TRACK 12



(c) Paterson Pitts Ltd. , All Rights Reserved  
 (c) Southern Hemisphere Proving Grounds All Rights Reserved

Scale 1:3000 @ A4  
 Drawn By PHJ Date June 2014  
 Job No. W2509

**SOUTHERN HEMISPHERE  
 PROVING GROUNDS  
 TRACK / SNOW FLAT 12**

**PATERSON PITTS LTD**  
 Wanaka Cromwell Queenstown Alexandra Dunedin  
 Surveying ~ Land Planning ~ Land Development ~ Resource Management  
 Wanaka ph 03 443 0110 fax 03 443 1339

L:\Data\2500\2509\Acad\Final Files\W2509-Track 12 140602.dwg