



TRACK 8 - LONG SECTION

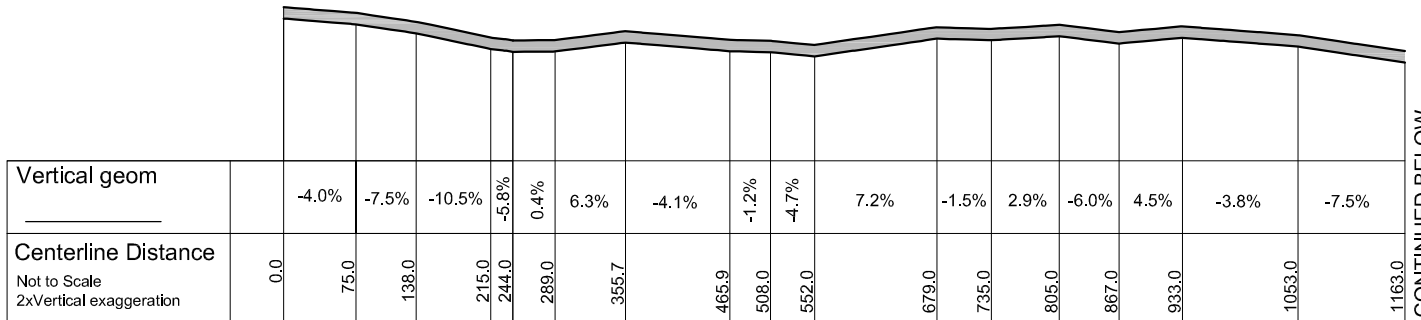

CONTINUED BELOW

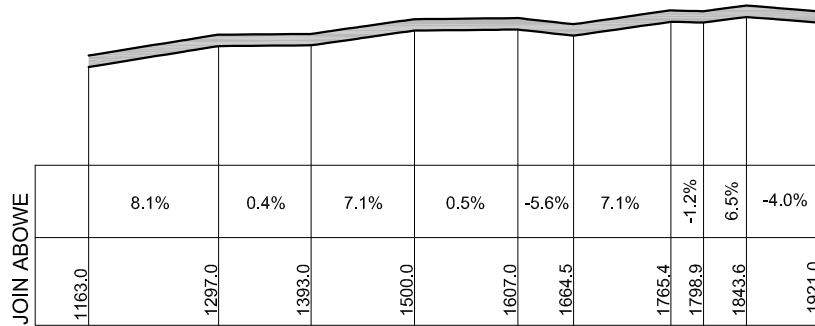

JOIN ABOVE



(c) Paterson Pitts Ltd. , All Rights Reserved
(c) Southern Hemisphere Proving Grounds All Rights Reserved

Scale	Not to Scale	
Drawn By	NB	Date July 2012
Job No.	W2509	

SOUTHERN HEMISPHERE
PROVING GROUNDS
TRACK 8 - LONG SECTION

PATERSON PITTS LTD
Wanaka Cromwell Queenstown Alexandra Dunedin
Surveying ~ Land Planning ~ Land Development ~ Resource Management
Wanaka ph 03 443 0110 fax 03 443 1330