

Vertical geom	-12.9%	-6.5%	-11.2%	-14.2%	-7.1%	-4.1%	2.9%	-7.0%	-0.1%	-0.2%	6.1%	4.1%	11.9%	0.2%	6.2%	-1.5%	7.1%	4.3%	-2.0%	6.8%	0.9%	9.5%	2.3%	
Centerline Distance	0.0	37.6	91.9	178.5	269.0	295.8	411.8	449.3	502.5	550.2	597.2	663.7	731.3	800.4	857.2	931.3	1061.1	1113.1	1195.3	1251.1	1307.9	1357.4	1448.6	1495.3
Not to Scale																								
2xVertical exaggeration																								



TRACK 11

HANDLING TRACK 11	
MIN ALTITUDE	1489m
MAX ALTITUDE	1527m
LENGTH	1533m
MAX GRADE	UP % 11.9
	DOWN % -14.2
AVERAGE WIDTH	8m
-21° MAGNETIC TO GRID NORTH	



(c) Paterson Pitts Ltd. , All Rights Reserved
(c) Southern Hemisphere Proving Grounds All Rights Reserved


Scale	1:4000 @ A4	
Drawn By	NB	Date April 06
Job No.	W2509	

**SOUTHERN HEMISPHERE
PROVING GROUNDS
TRACK 11**

PATERSON PITTS LTD
Wanaka Cromwell Queenstown Alexandra Dunedin
Surveying - Land Planning - Land Development - Resource Management
Wanaka ph 03 443 0110 fax 03 443 1339

L:\Data\2500\2509\Acad\W2509-Track 11.dwg

TRACK 11A - LONG SECTION

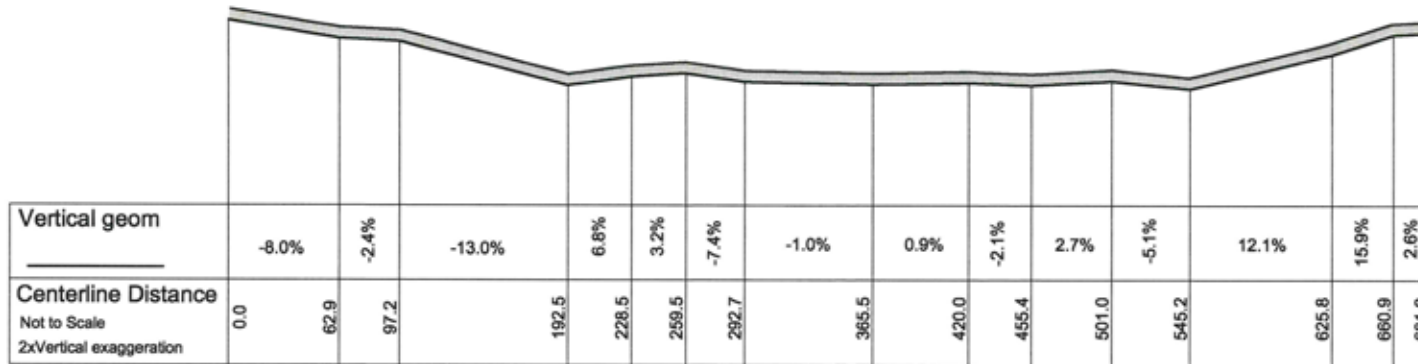


(c) Paterson Pitts Ltd. , All Rights Reserved
(c) Southern Hemisphere Proving Grounds All Rights Reserved

Scale	Not to Scale	
Drawn By	NB	Date April 06
Job No.	W2509	

**SOUTHERN HEMISPHERE
PROVING GROUNDS
TRACK 11A - LONG SECTION**

PATERSON PITTS LTD
Wanaka Cromwell Queenstown Alexandra Dunedin
Surveying ~ Land Planning ~ Land Development ~ Resource Management
Wanaka ph 03 443 0110 fax 03 443 1339

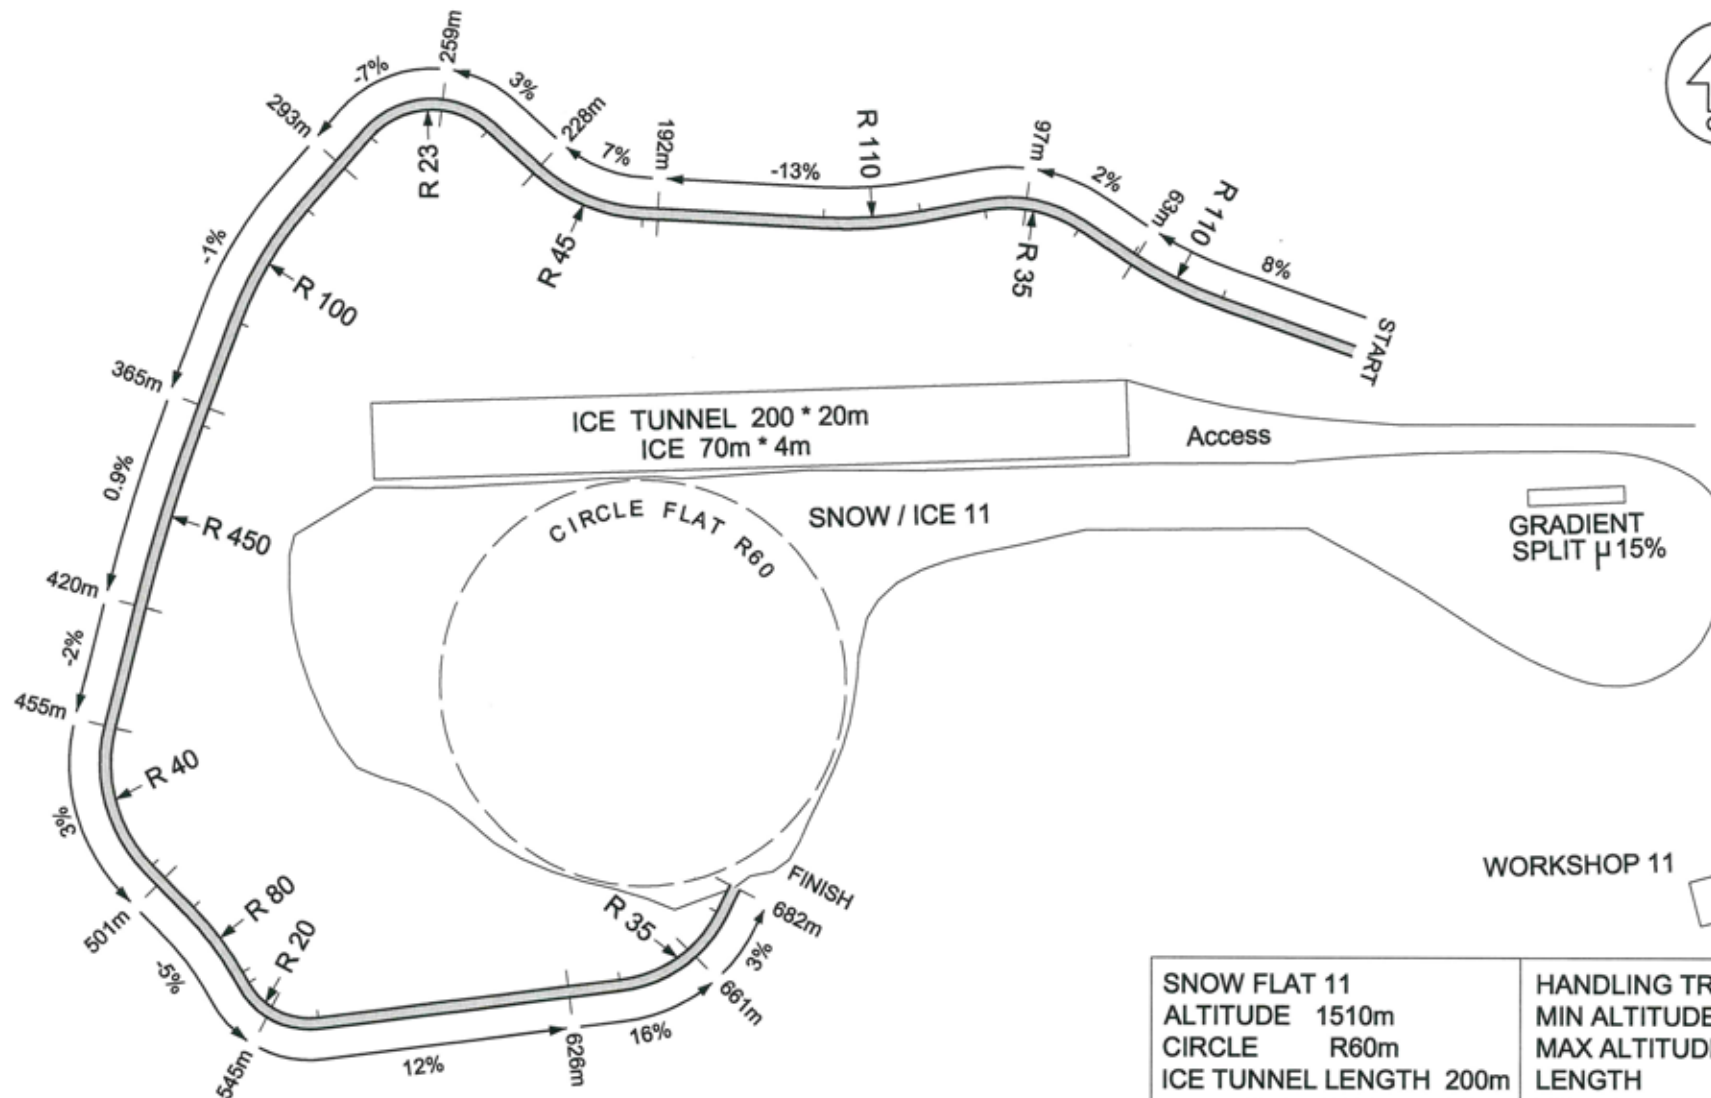

TRACK 11A - SNOW / ICE FLAT 11

SNOW FLAT 11	HANDLING TRACK 11A
ALTITUDE 1510m	MIN ALTITUDE 1494m
CIRCLE R60m	MAX ALTITUDE 1513m
ICE TUNNEL LENGTH 200m	LENGTH 682m
ICE TUNNEL WIDTH 20m	MAX GRADE UP % 15.9
ICE = 70m * 4m	DOWN % -13.0
	AVERAGE WIDTH 8m
	-21° MAGNETIC TO GRID NORTH

(c) Paterson Pitts Ltd. , All Rights Reserved
 (c) Southern Hemisphere Proving Grounds All Rights Reserved

Scale	1:2000 @ A4	
Drawn By	NB	Date April 06
Job No.	W2509	

**SOUTHERN HEMISPHERE
 PROVING GROUNDS
 TRACK 11A - SNOW / ICE FLAT 11**



PATERSON PITTS LTD
 Wanaka Cromwell Queenstown Alexandra Dunedin
 Surveying - Land Planning - Land Development - Resource Management
 Wanaka ph 03 443 0110 fax 03 443 1330

L:\Data\2500\2509\Acad\W2509-Track 11A.dwg